


THE EVERYTHING TO DO WITH  
**SEX SHOW**

THE EVERYTHING TO DO WITH SEX SHOW  
 NOVEMBER 24TH - 26TH, 2017  
 INTERNATIONAL CENTRE MISSISSAUGA HALL 1

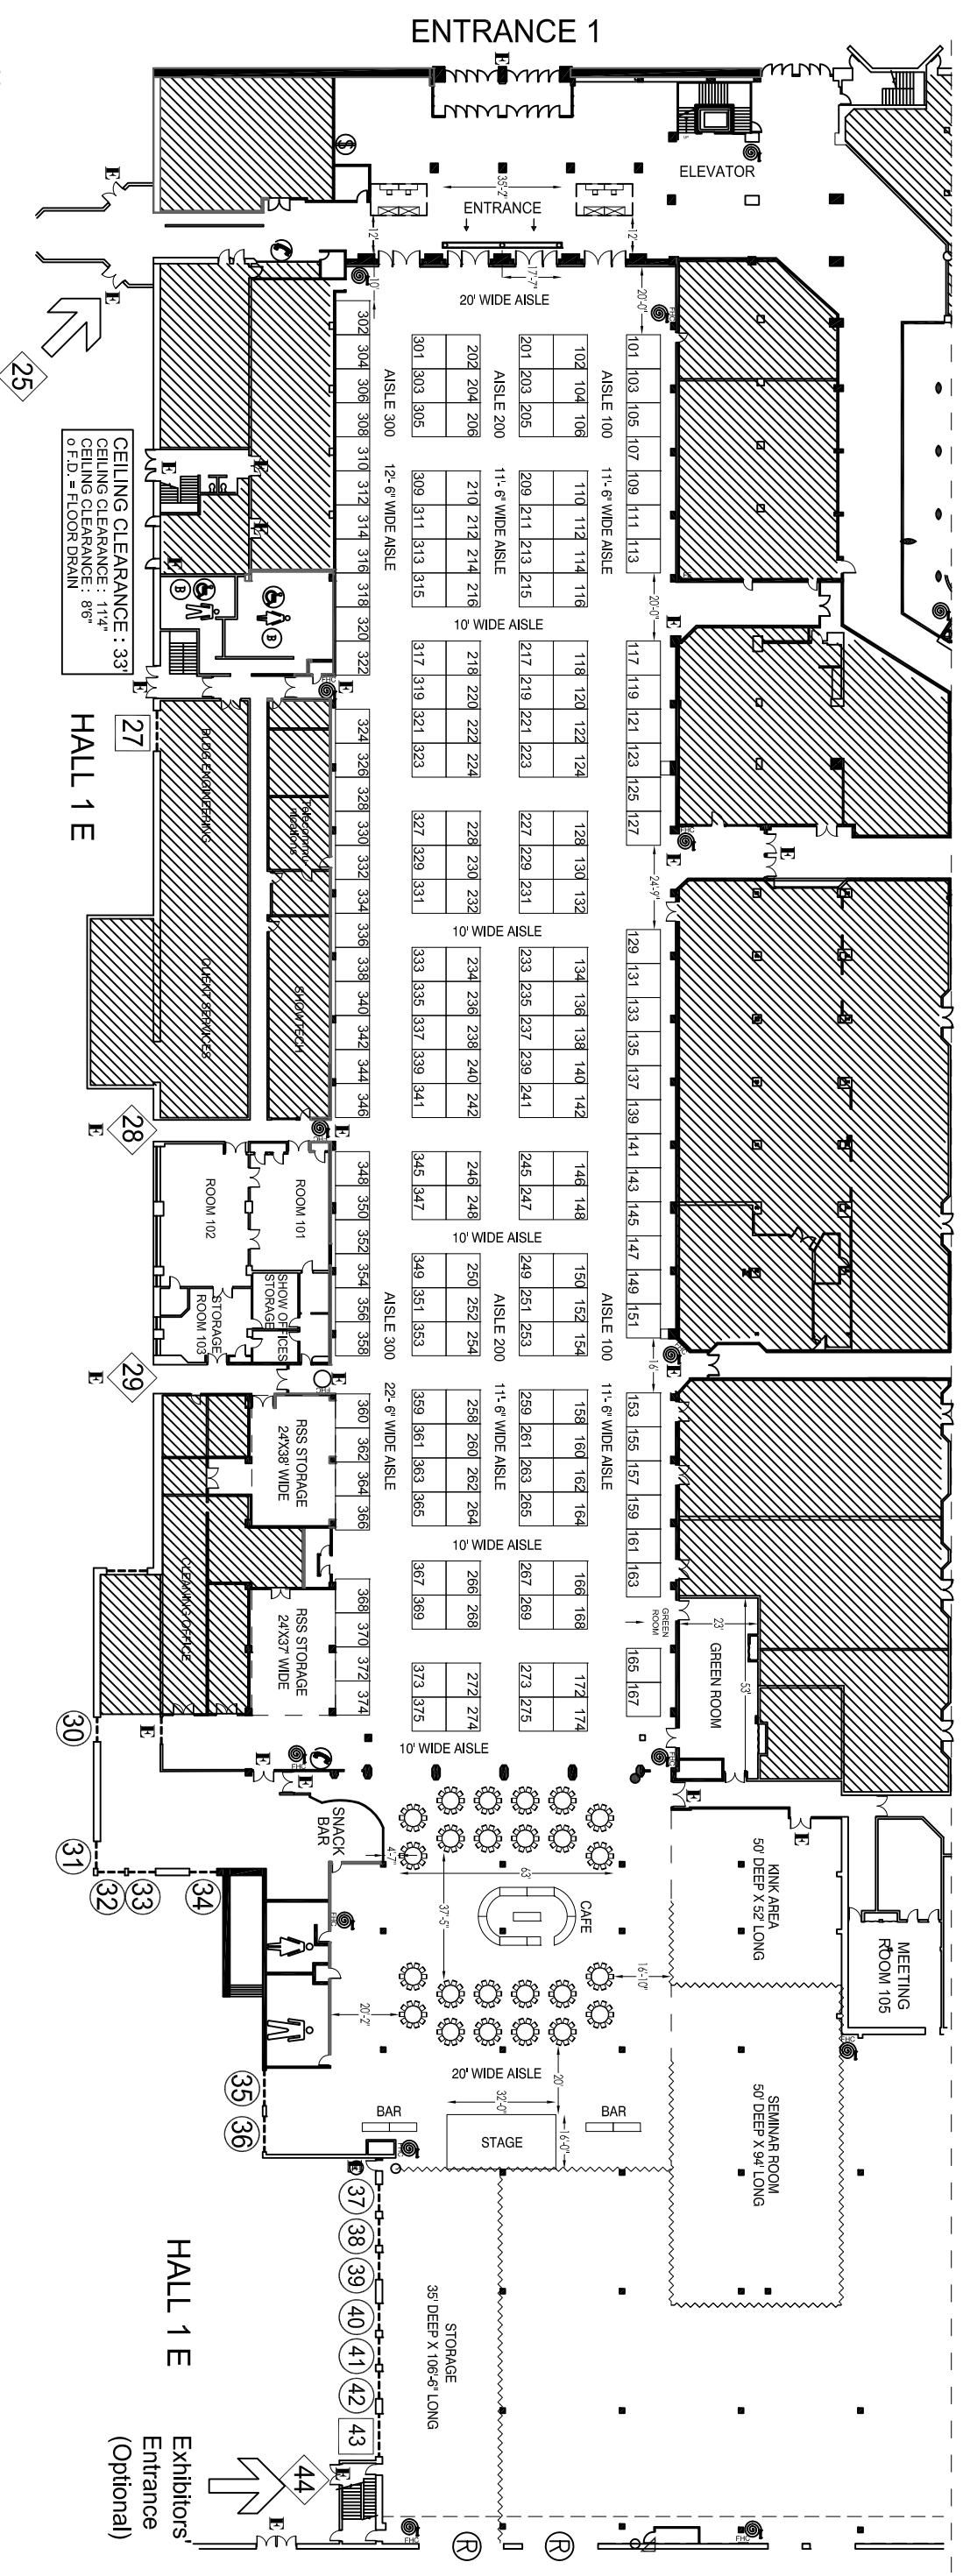

FLOOR PLAN

|                                 |               |   |  |
|---------------------------------|---------------|---|--|
|                                 | SHOW:         | THE EVERYTHING TO DO WITH SEX SHOW                                  | NOTE:<br>FLOOR PLAN MUST BE APPROVED BY FIRE MARSHAL AND/OR FACILITY/VENUE PRIOR TO SHOW DATE.<br><br>© COPYRIGHT 2017 THIS PLAN DESIGN REMAINS THE EXCLUSIVE PROPERTY OF ROBINSON SHOW SERVICES INC., AND SHOULD NOT BE REPRODUCED WITHOUT WRITTEN PERMISSION AND/OR CONSENT. |
|                                 | SHOW DATE:    | NOVEMBER 24TH - 26TH, 2017  |  |
|                                 | SHOW FLOOR:   | HALL 1: 200 - 10'x10' EXHIBIT BOOTHS, 1 16'x32' STAGE, 2 - 6M BARS. |  |
|                                 | HALL 1 Foyer: | 6 - REGISTRATION DESKS & ENTRANCE UNIT.                             |  |
| SCALE:                          |               | 0 10 20 40 60 80 100 ft   | FLOOR PLAN DATED: AUGUST 8TH, 2017<br>REV.#1: AUGUST 17TH, 2017<br>REV.#2: AUGUST 23RD, 2017   |
| DRAWN BY: R. ORAHA              |               |   |  |
| LEGEND:                         |               | □ = 10'x10' BOOTH<br>■ = COLUMN 18"X18"<br>E = EXIT                 | NOTES:<br><br>DRAWING NO.: 01  |
| Exhibitors' Entrance (Optional) |               |   |  |